
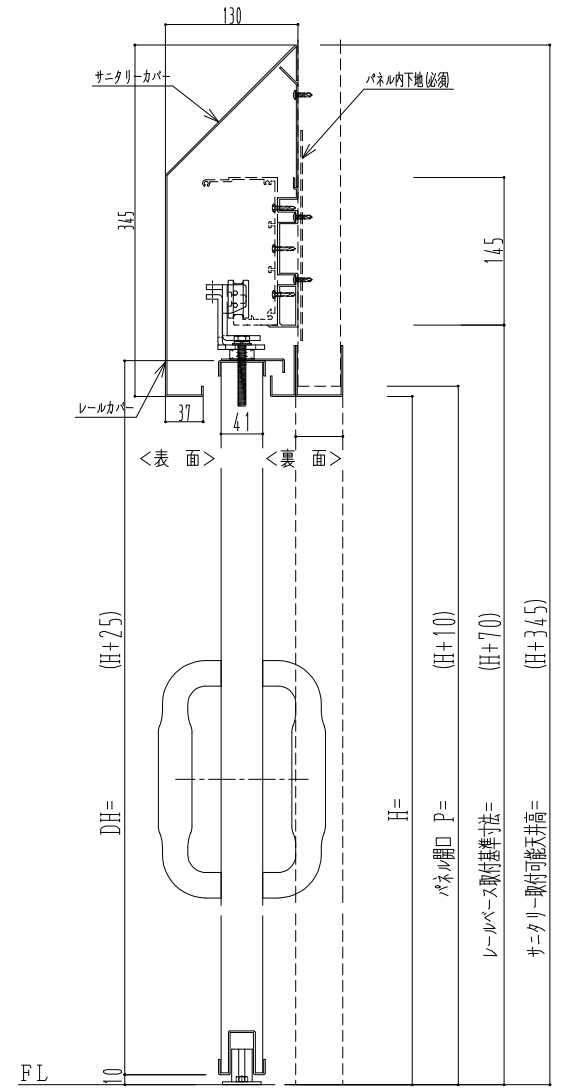
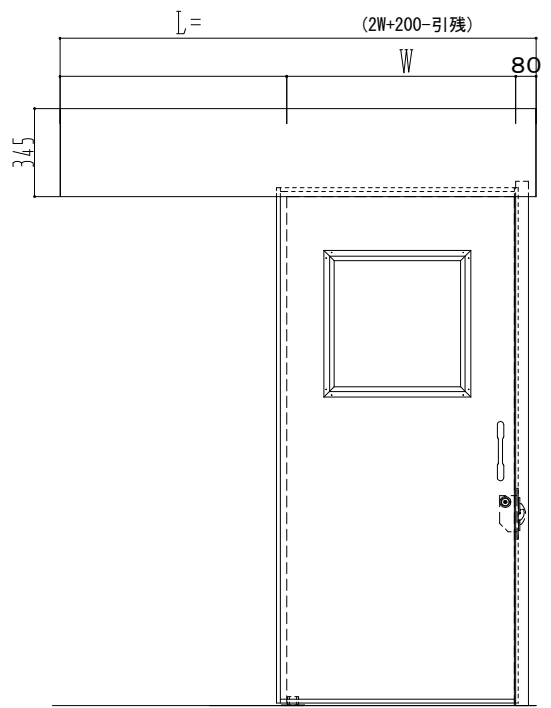


スチール枠

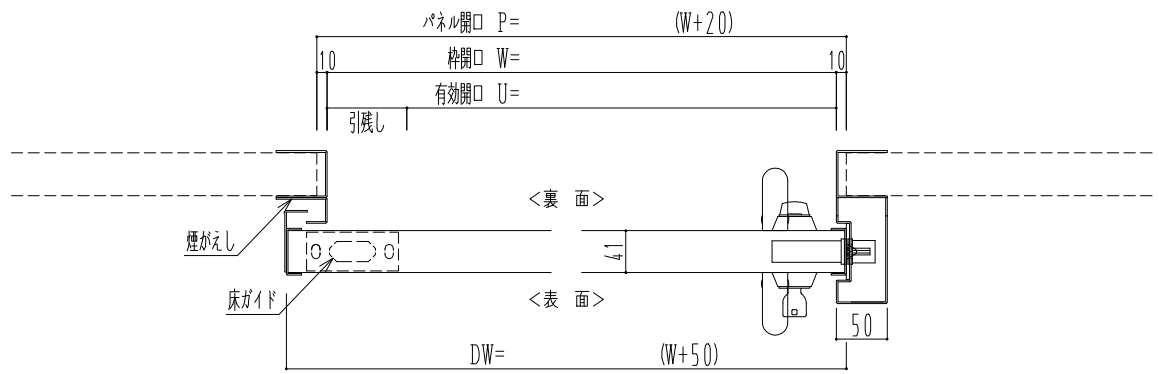

作図縮尺	
正面図	1 / 1
水平断面図	4 / 1
垂直断面図	4 / 1

<b>SUNWIZZ</b>	品名: スライドドア	型名: SSST-R40 (V1.5) -片引自閉-3方	SSST-R40-15KLD311P-2410
----------------	------------	------------------------------	-------------------------