
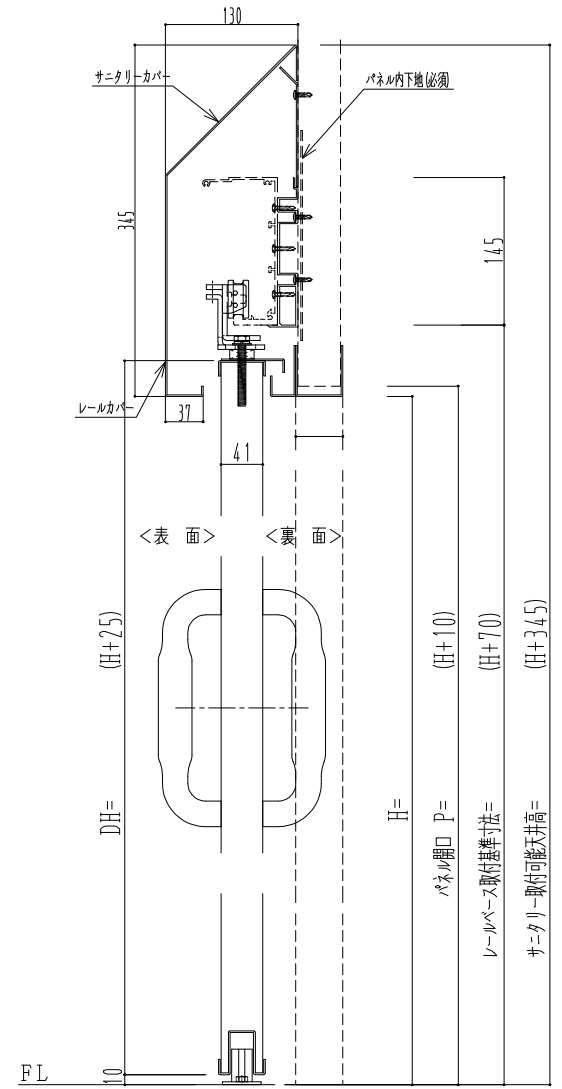
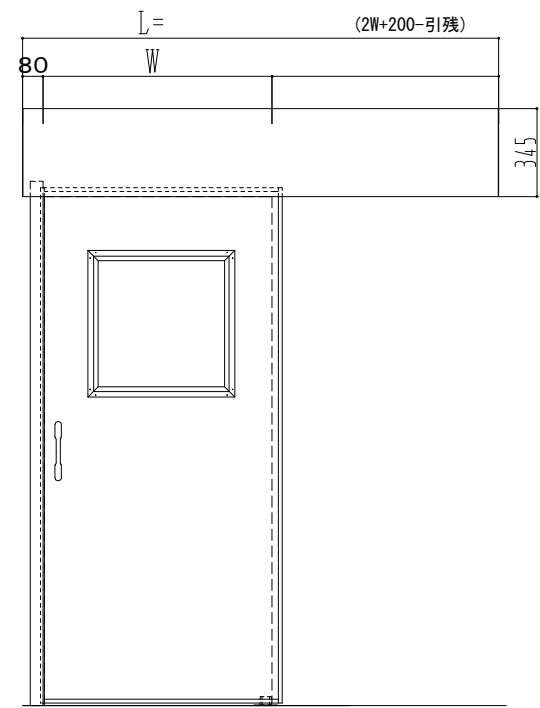


スチール枠

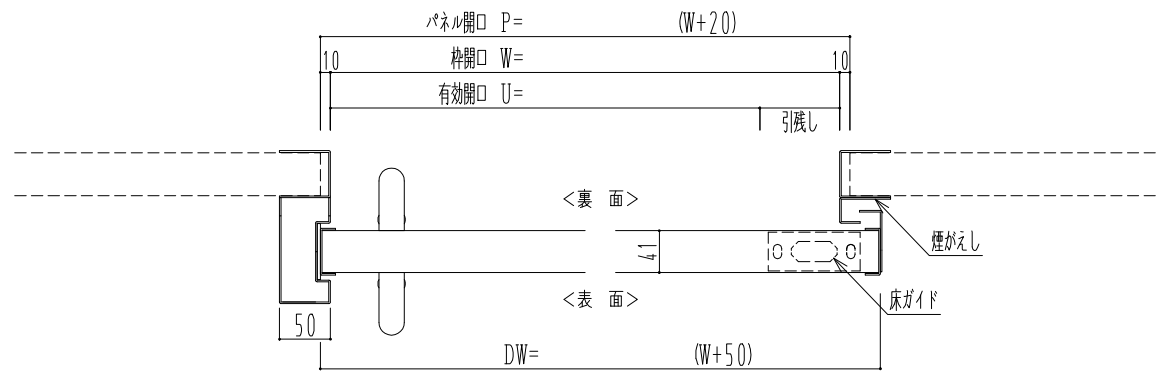

| 作図縮尺 | |
|-------|-------|
| 正面図 | 1 / 1 |
| 水平断面図 | 4 / 1 |
| 垂直断面図 | 4 / 1 |

| | | | |
|---------|------------|------------------------------|-------------------------|
| SUNWIZZ | 品名: スライドドア | 型名: SSST-R40 (V1.5) -片引自閉-3方 | SSST-R40-15KRD301P-2410 |
|---------|------------|------------------------------|-------------------------|