
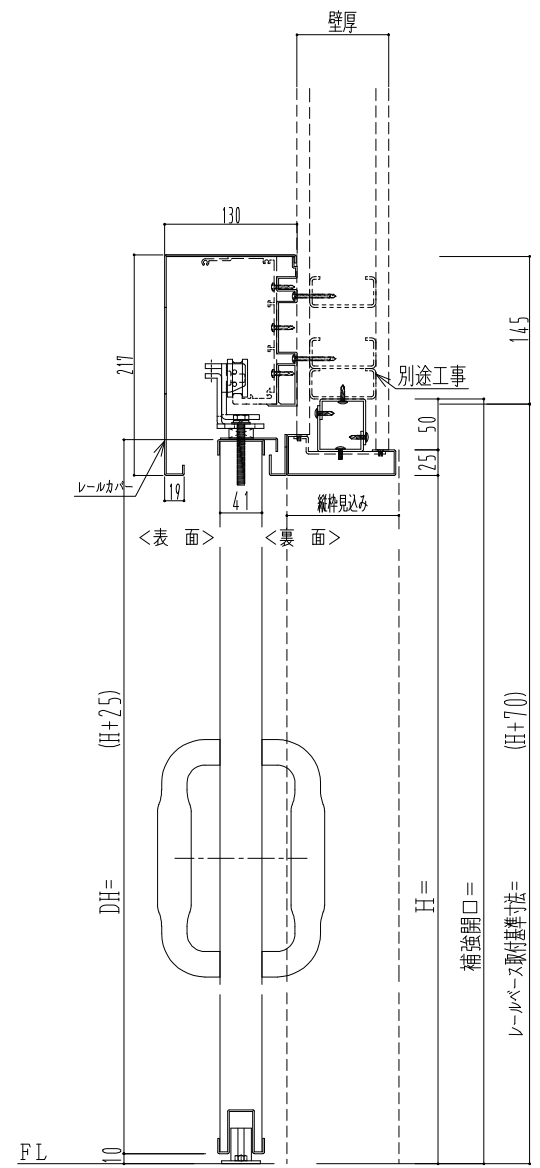
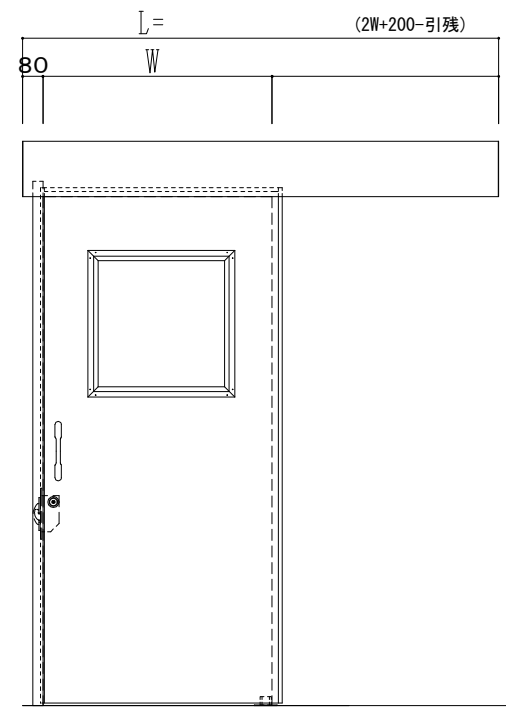


スチール枠

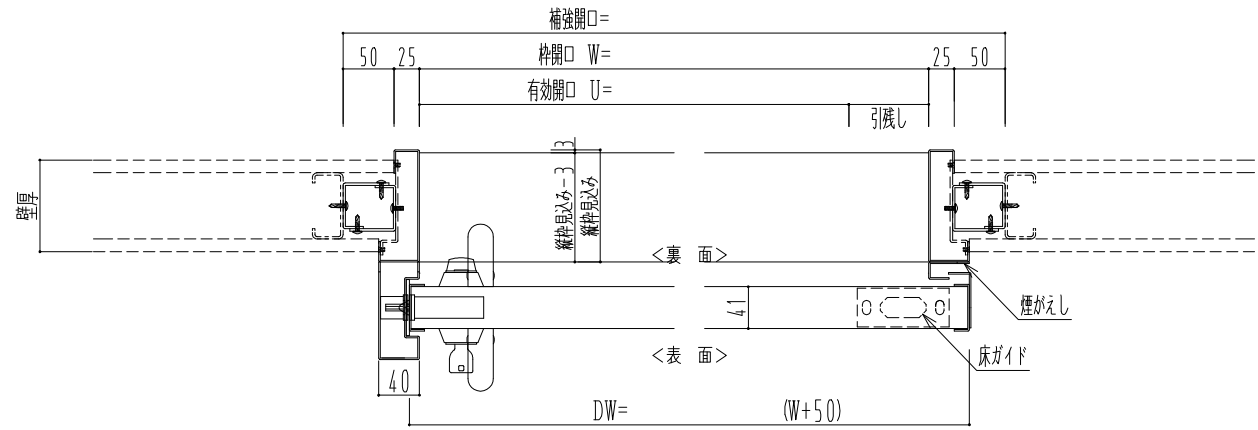

作図縮尺	
正面図	1 / 1
水平断面図	4 / 1
垂直断面図	4 / 1

<p><b>SUNWIZZ</b></p>	<p>品名: スライドドア</p>	<p>型名: SSST-R40 (V1.5) -片引自閉-3方</p>	<p>SSST-R40-15KRD31021-2410</p>
-----------------------	-------------------	-------------------------------------	---------------------------------