
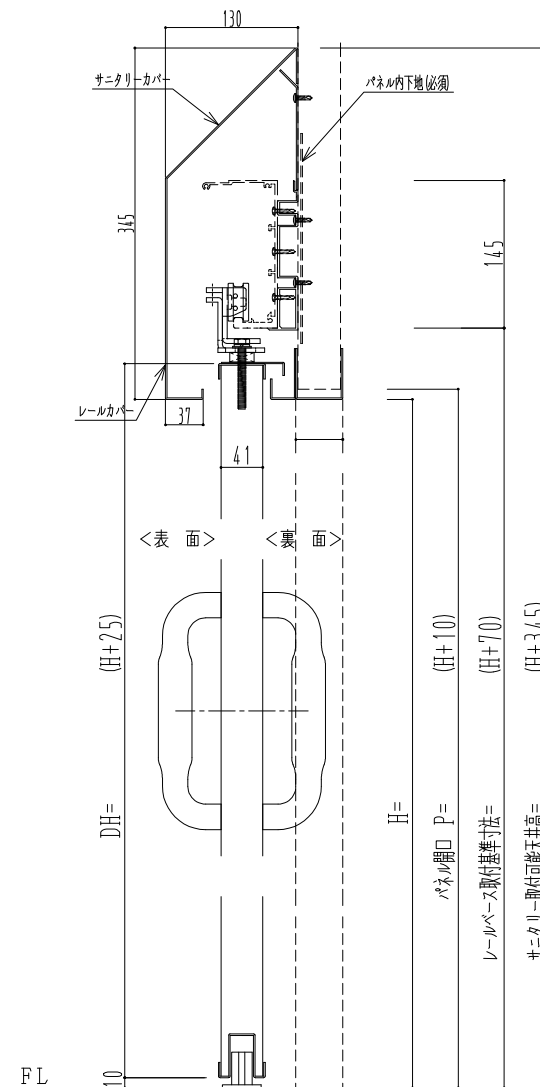
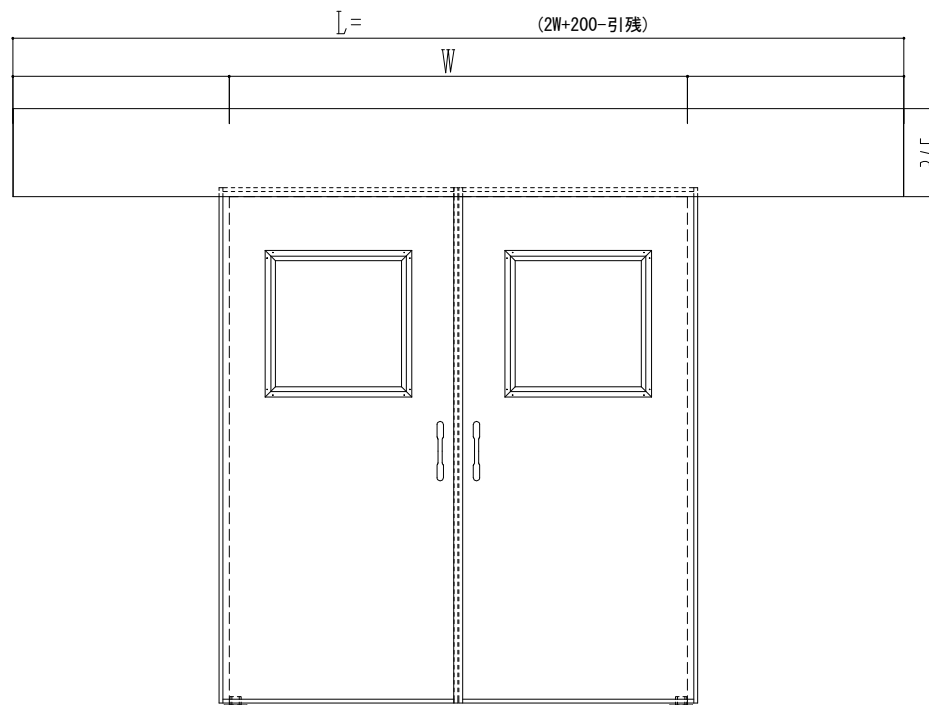


SUS枠

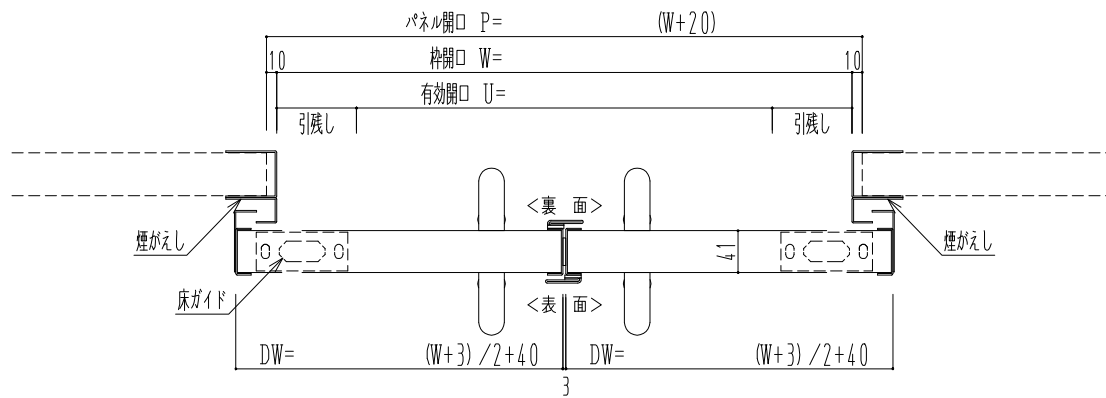

作図縮尺	
正面図	1 / 1
水平断面図	4 / 1
垂直断面図	4 / 1

<p>SUNWIZZ</p>	<p>品名： スライドドア</p>	<p>型名： SSSU-R40 (V1.5) -両引自閉-3方</p>	<p>SSSU-R40-15WRD301P-2410</p>
-----------------------	-------------------	-------------------------------------	--------------------------------