


| 作図縮尺 | |
|-------|-------|
| 正面図 | 1 / 1 |
| 水平断面図 | 4 / 1 |
| 垂直断面図 | 4 / 1 |

SUS枠

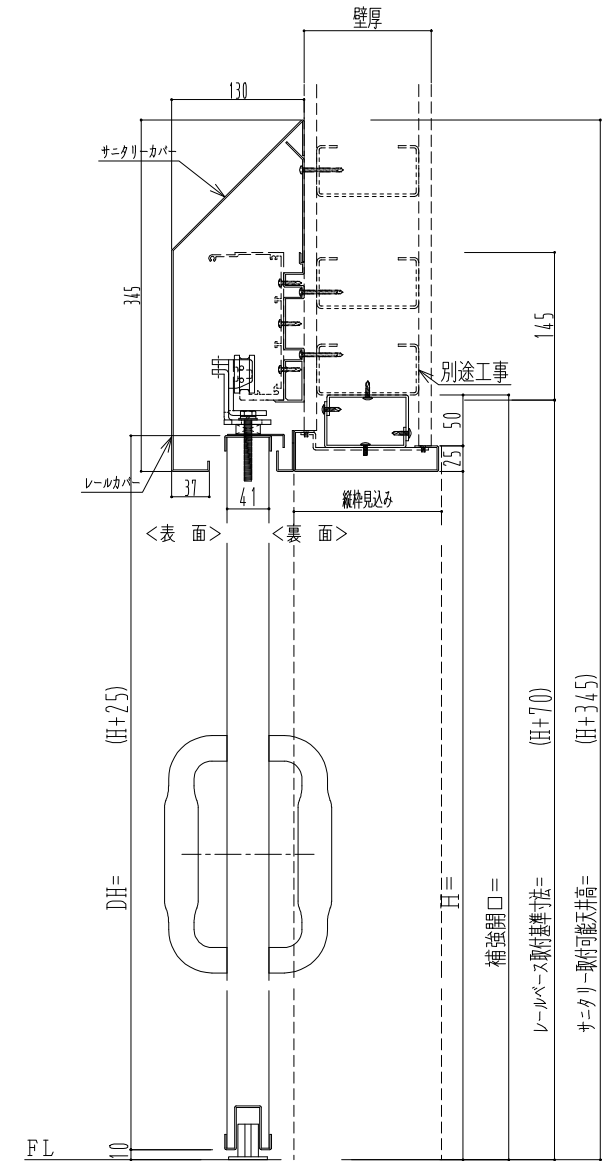

SUNWIZZ

品名: スライドドア

型名: SSSU-R40 (V1.5) -両引自閉-3方

SSSU-R40-15WRD31131-2410